


ISSUE	DESCRIPTION	DATE	APPD
0	Original Issue	26.02.2009	

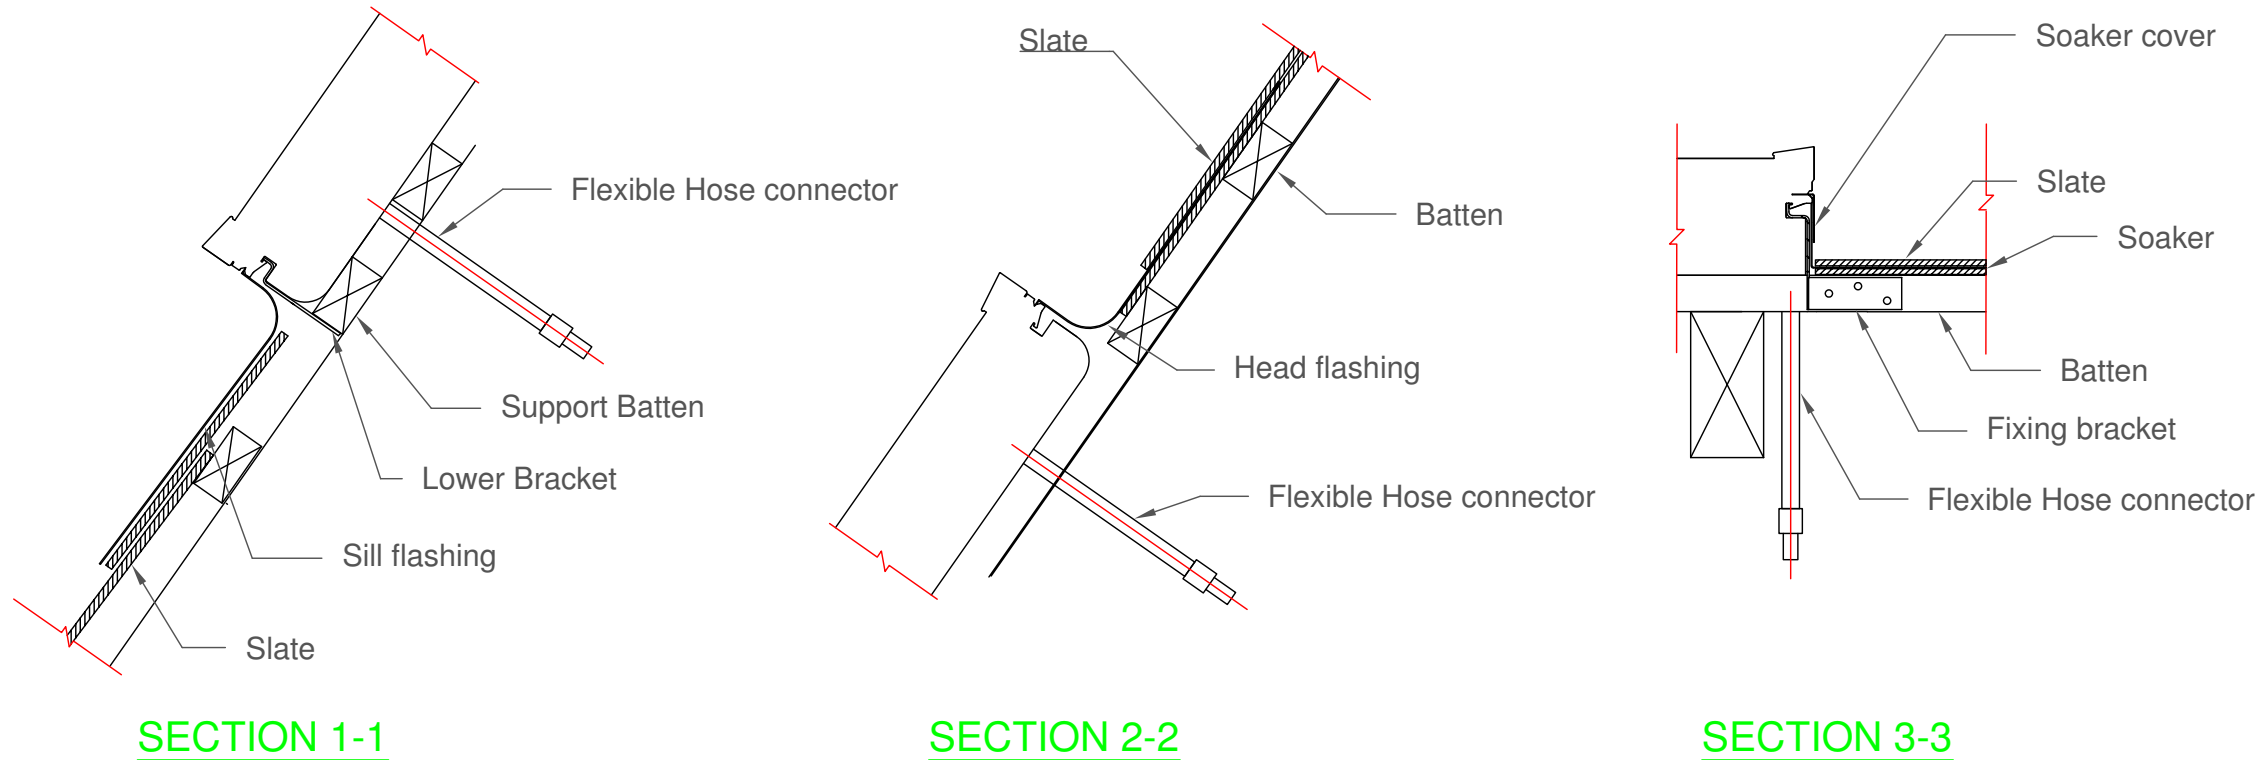


Viridian Solar
 Brook Road, Bassingbourn,
 Cambridgeshire. SG8 5NT
 T 01763 853 007
 www.viridiansolar.co.uk

TITLE Clearline Solar Panels - Pitched Slate Roof Flashing Detail	
DRAWN SAE	DATE 24.03.2009
DRAWING NUMBER ISP 002	SCALE