



ISSUE	DESCRIPTION	DATE	APPD
0	Original Issue	26.02.2009	

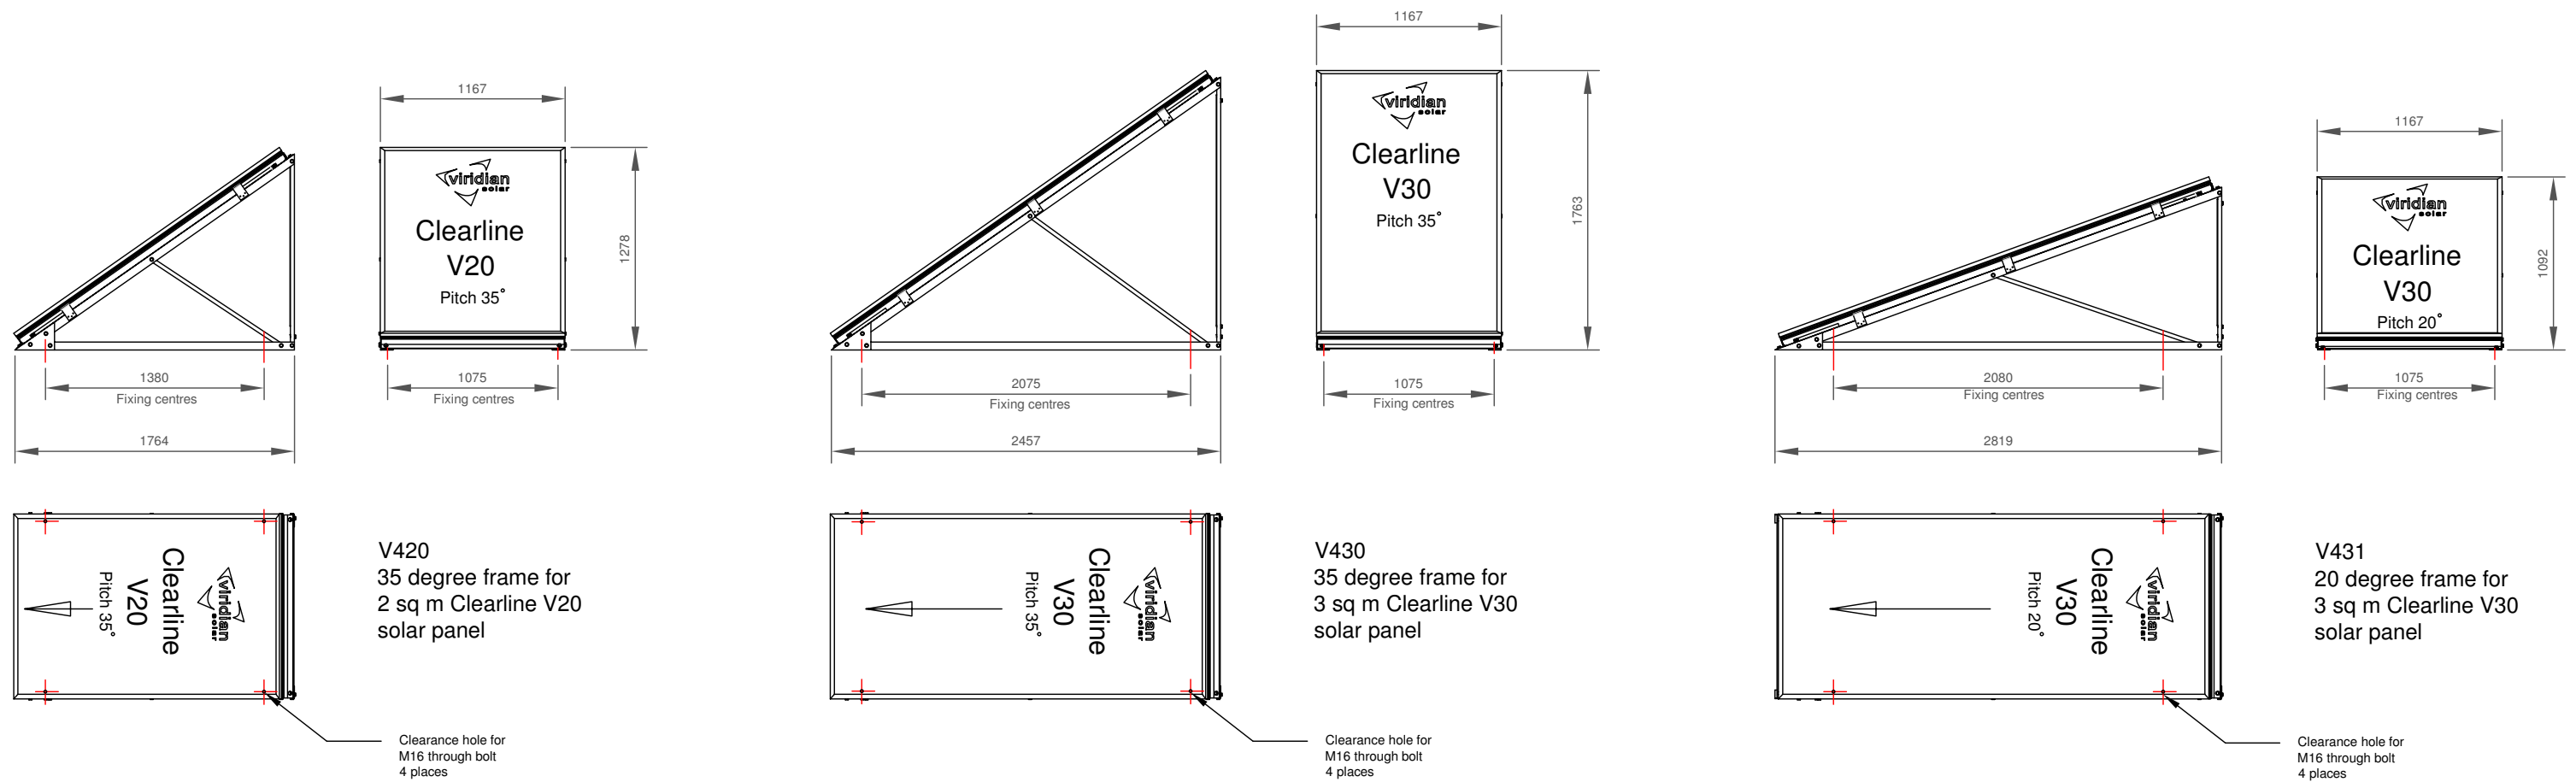


NOTE Use 35 degree frames for optimum solar energy collection, 20 degree frame where panel height should be minimised

Minimum Spacing to Avoid Self-Shading

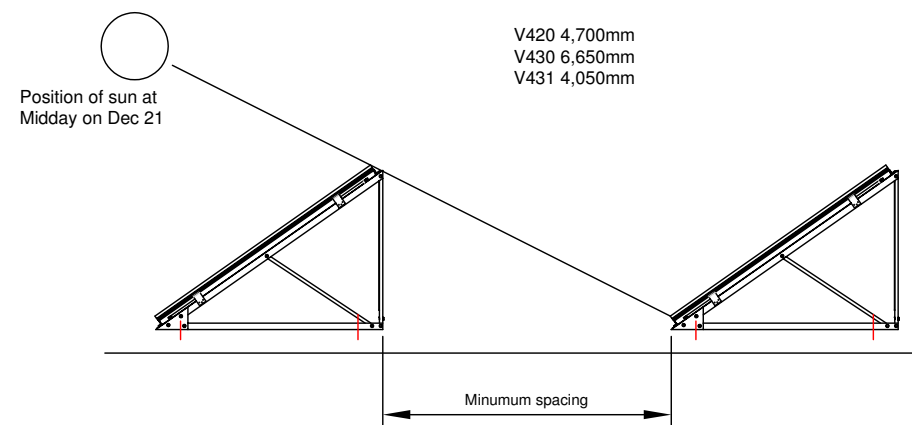

Horizontal Spacing

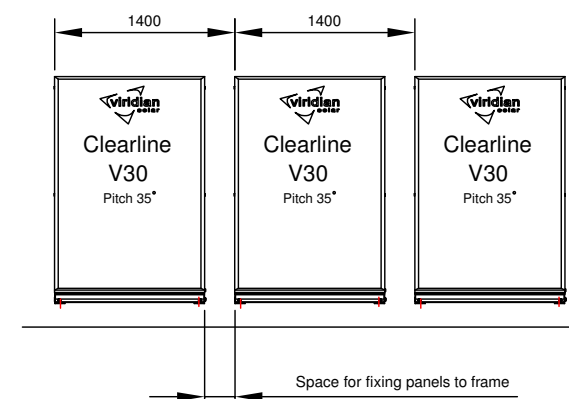

Viridian Solar
Brook Road, Bassingbourn,
Cambridgeshire. SG8 5NT
T 01763 853 007
www.viridiansolar.co.uk

TITLE Clearline Framing Systems for Solar Panels

DRAWN SAE	DATE 09.02.2009
DRAWING NUMBER ISP 010	SCALE